

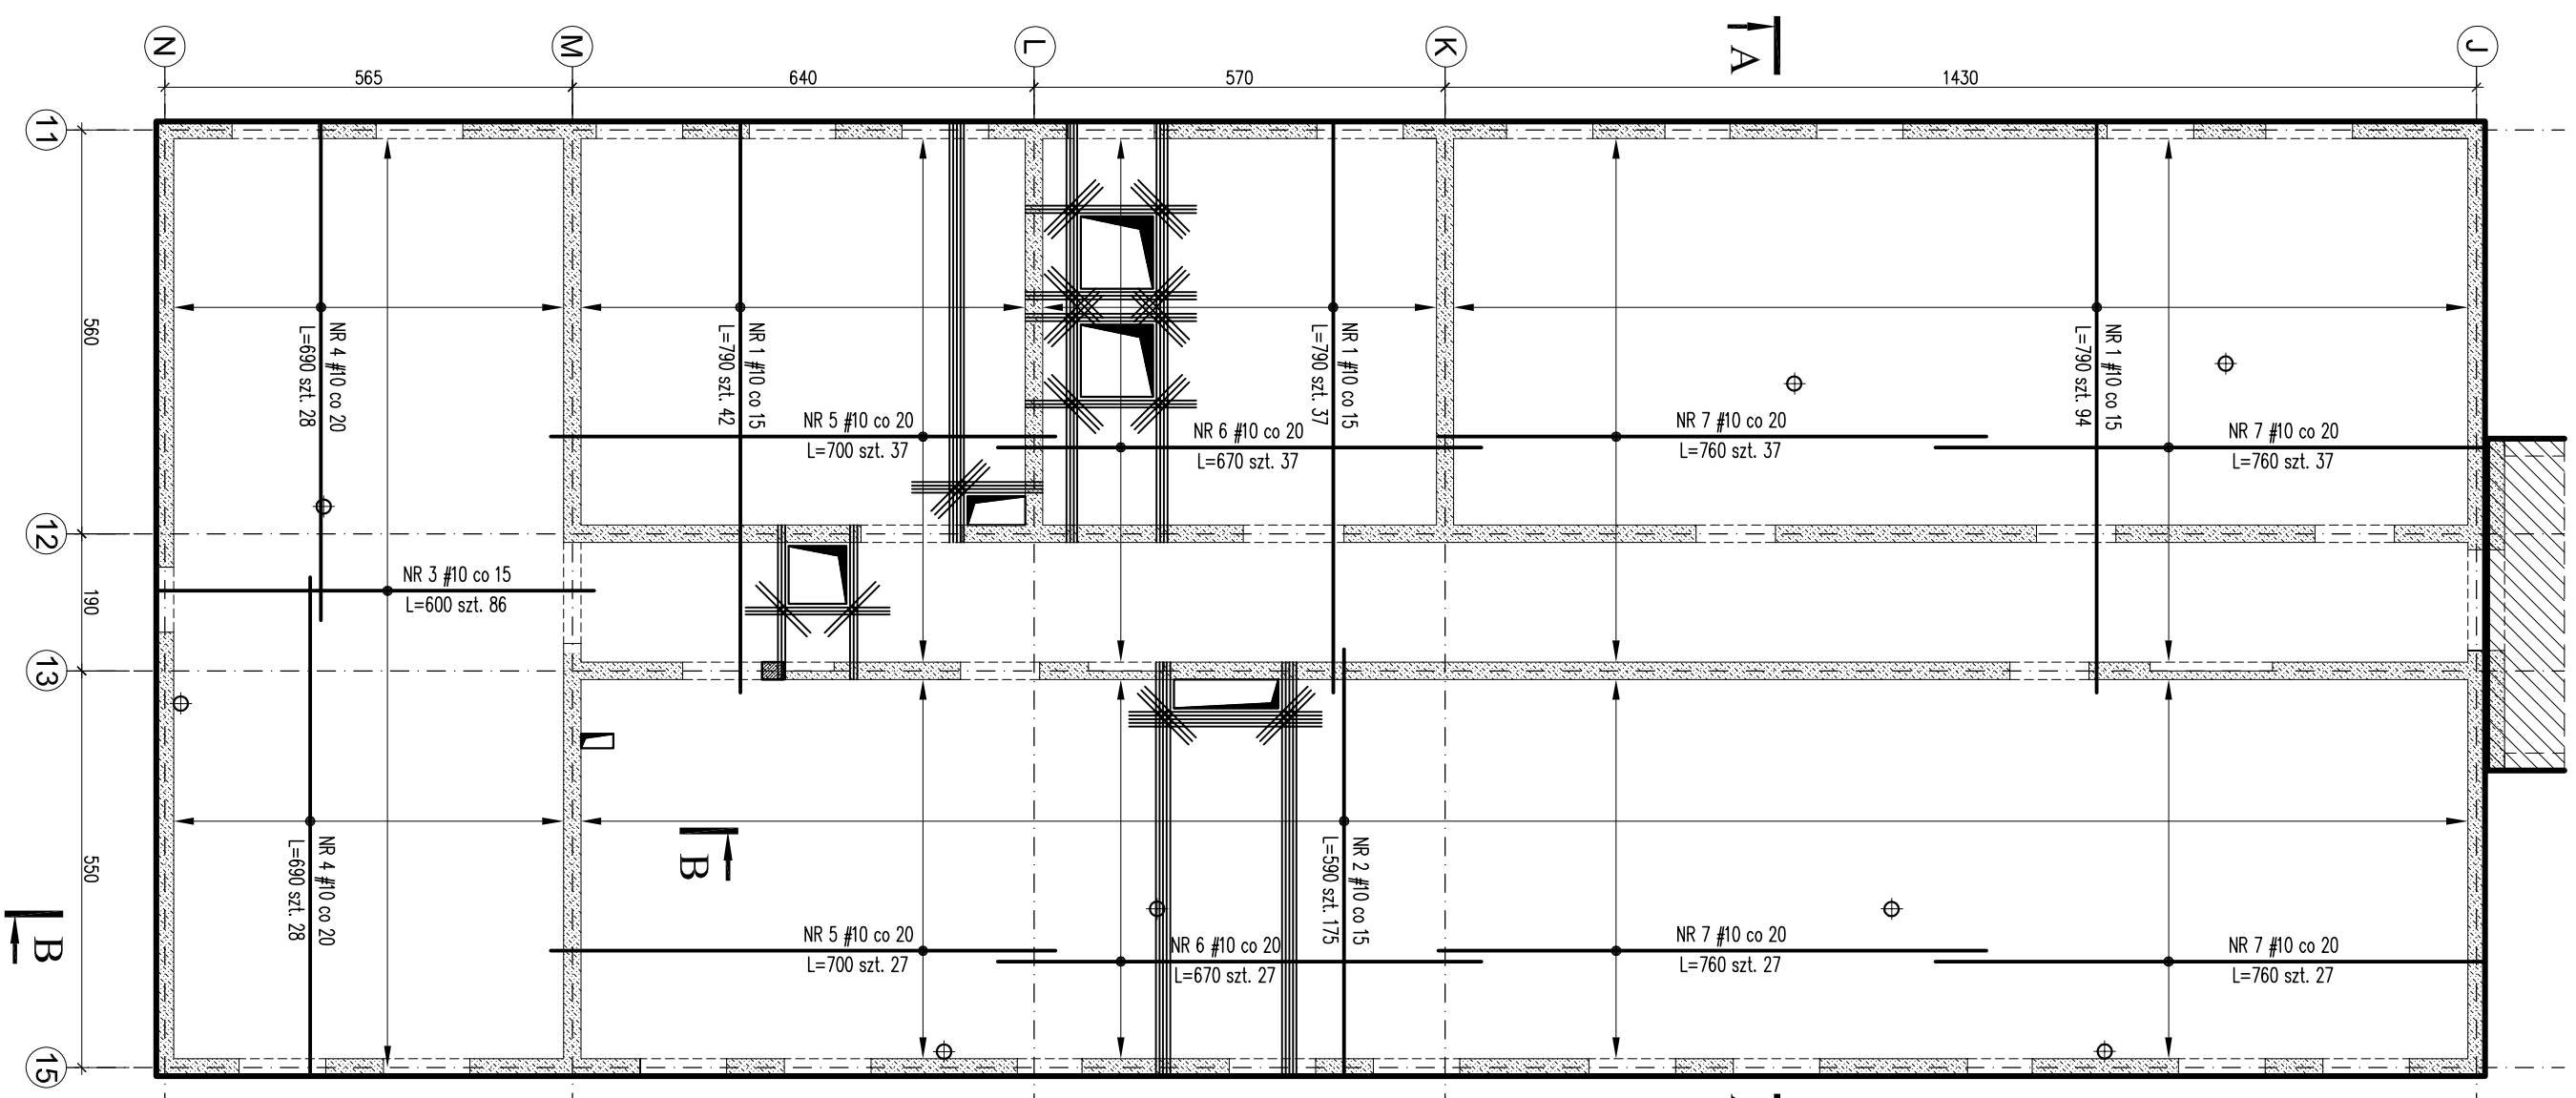
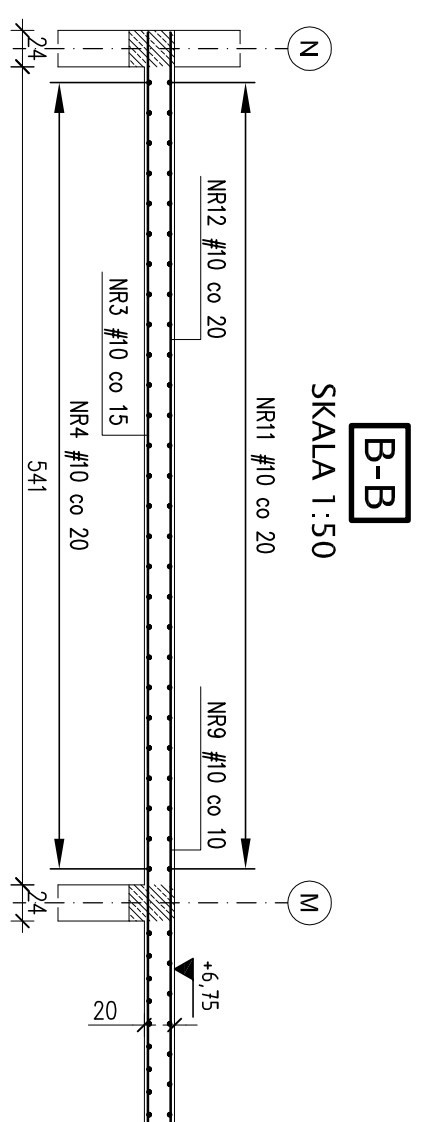


PLYTA PG-2 - ZBROJENIE DOLNE - 1:100

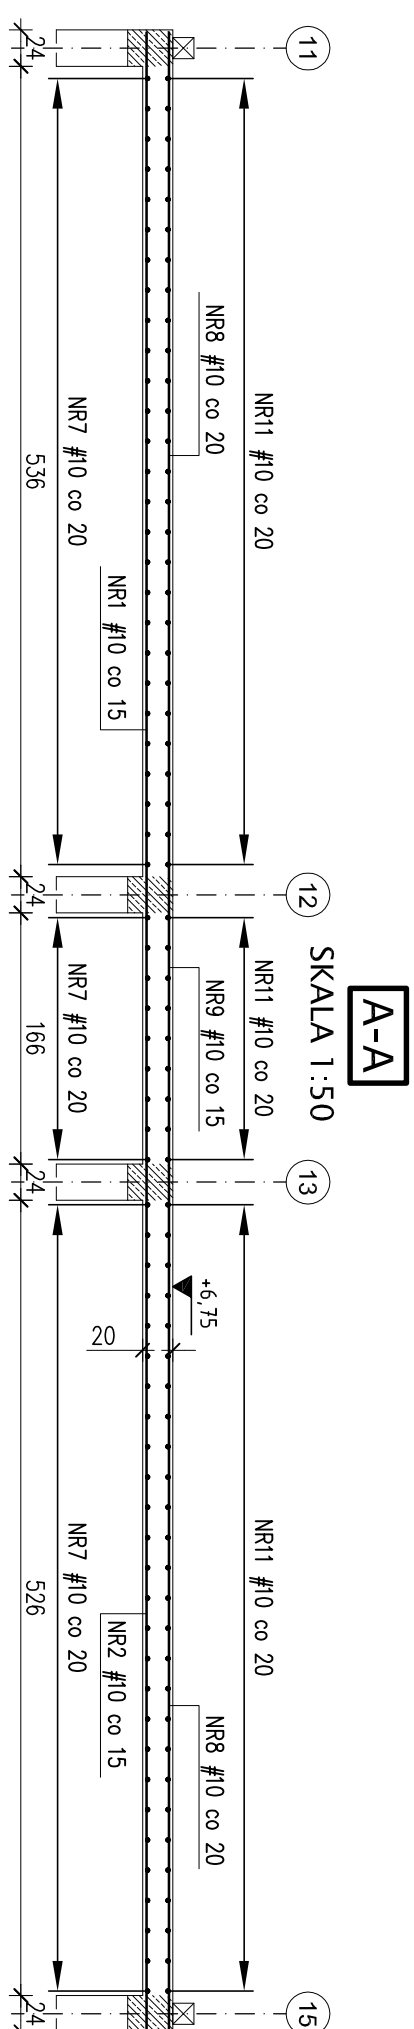


PLYTA PG-2 - ZBROJENIE GÓRNE - 1:100

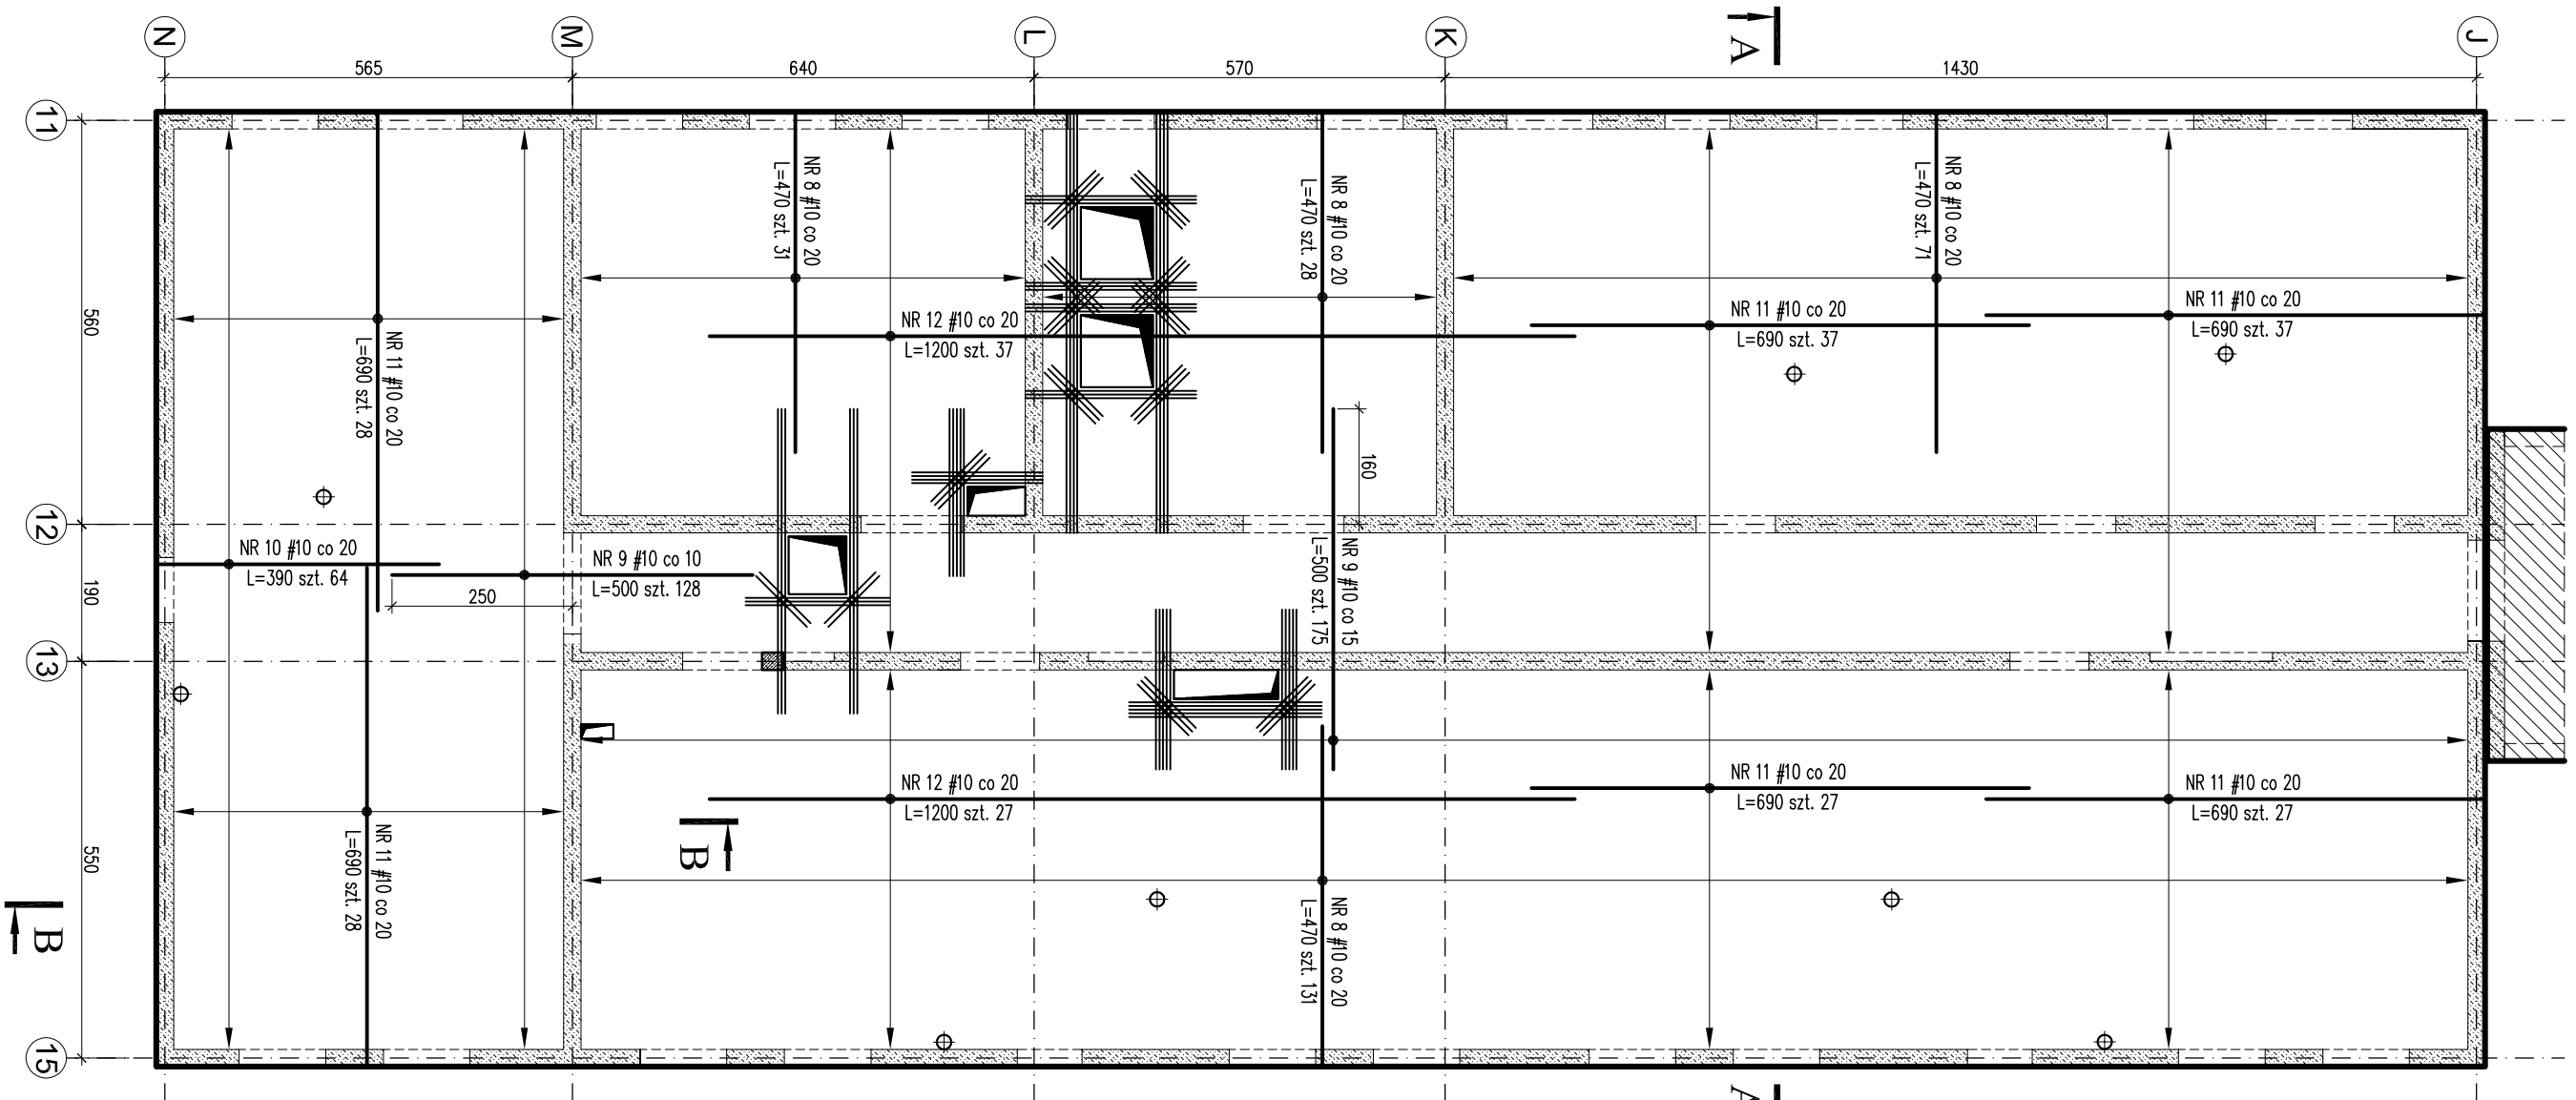

ZBROJENIE DODATKOWE

OPARCIE NA ŚCIANACH ZEWNĘTRZNYCH

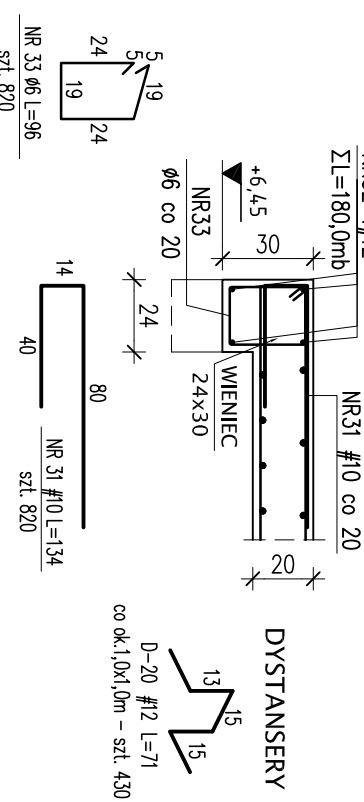

PRZY OTWORACH PŁYTĘ DOZBRAJAĆ WG ZASADY:

1. zbrojenie formowe zgodnie z m. 14, 15, 16, 846

[illegible]

UWAGI:

- ROZPATRYWAĆ ŁĄCZNIE Z RYS. K/3
- WYKAZ STAŁI ARKUSZ NR W-9
- WYMIARY W CENTYMETRACH

BETON C20/25 (B25)

STAL A-IIIN (RB500W) - #

DATA: czerwiec 2022r.		PŁATEK PRISŁOŻE: K/12
STANOWISKO: PT	SKALA: 1:100	